



SCLENTEUCH WIND FARM

FIGURE 1.1 SITE LOCATION

© CROWN COPYRIGHT, ALL RIGHTS RESERVED
2022 LICENCE NUMBER 0100031673.

KEY:
SITE BOUNDARY



SITE LOCATION - NOT TO SCALE




LAYOUT DWG N/A T-LAYOUT NO. N/A

DRAWING NUMBER
03896-RES-MAP-DR-XX-001

SCALE - 1:200,000 @ A3

**ENVIRONMENTAL IMPACT
ASSESSMENT REPORT 2022**

THIS DRAWING IS THE PROPERTY OF RENEWABLE ENERGY SYSTEMS LTD. AND NO REPRODUCTION MAY BE MADE IN WHOLE OR IN PART WITHOUT PERMISSION

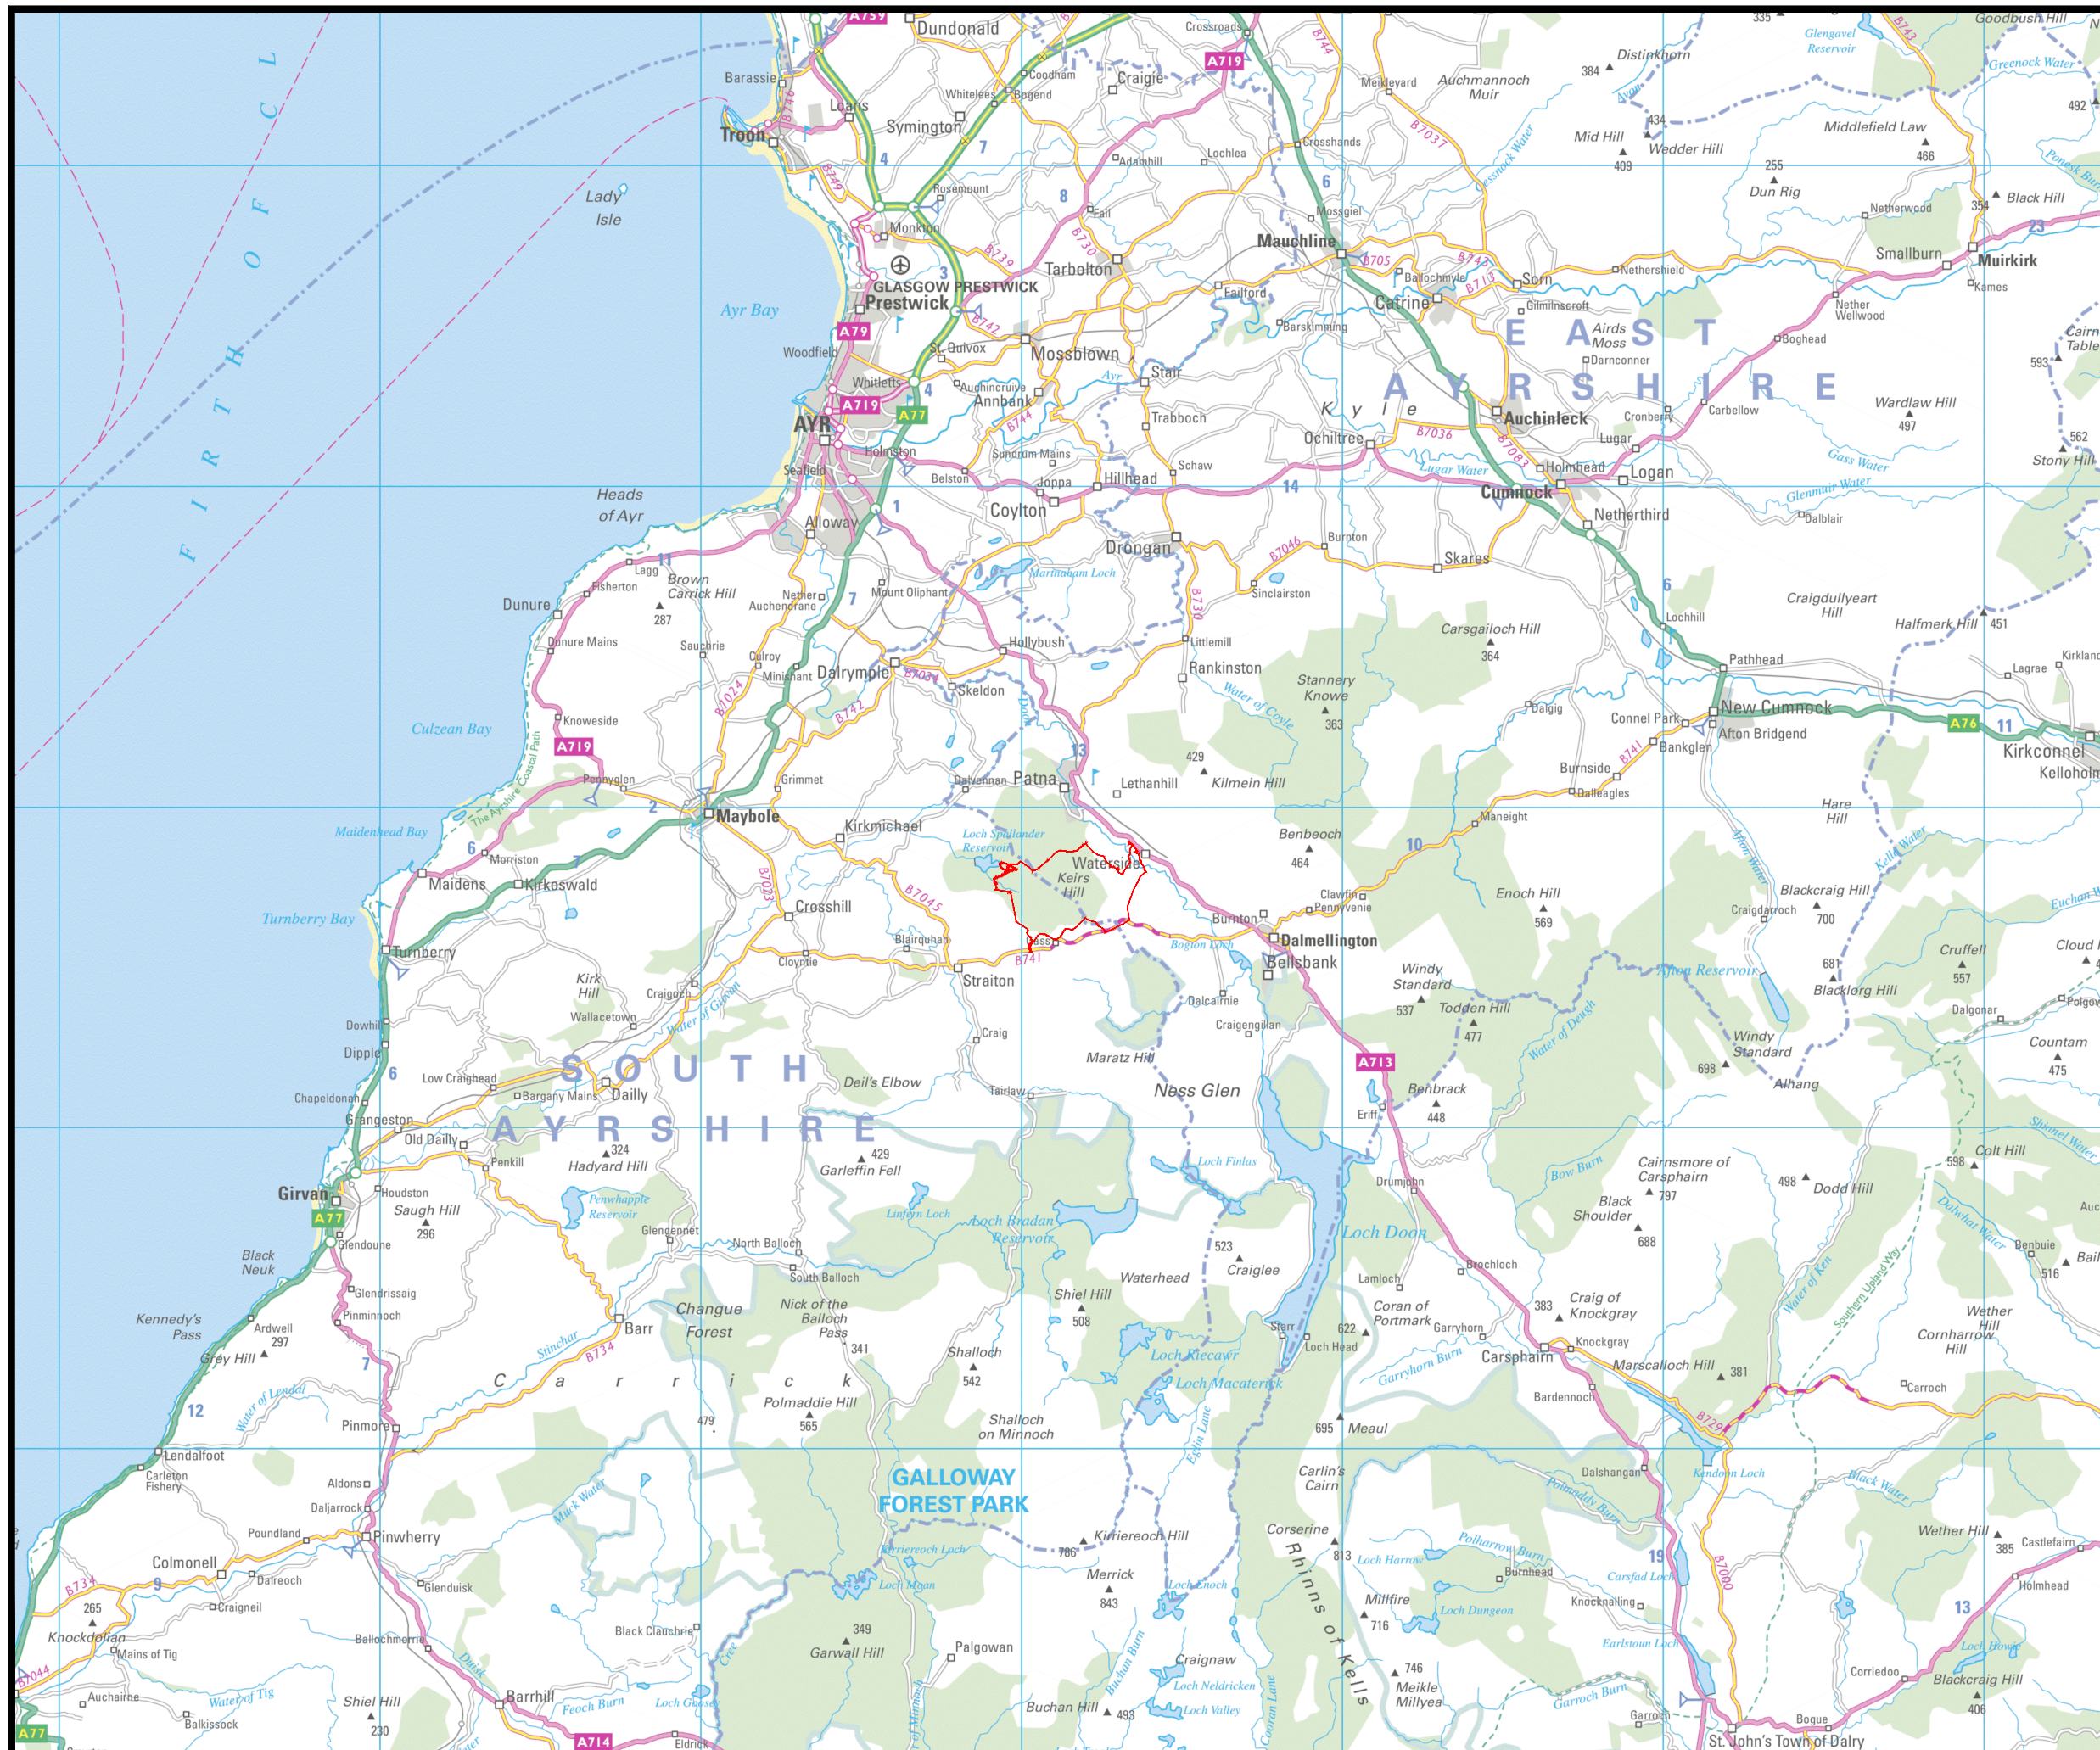




**SCLENTEUCH
WIND FARM**


FIGURE 1.2

**PROPOSED
DEVELOPMENT AREA**

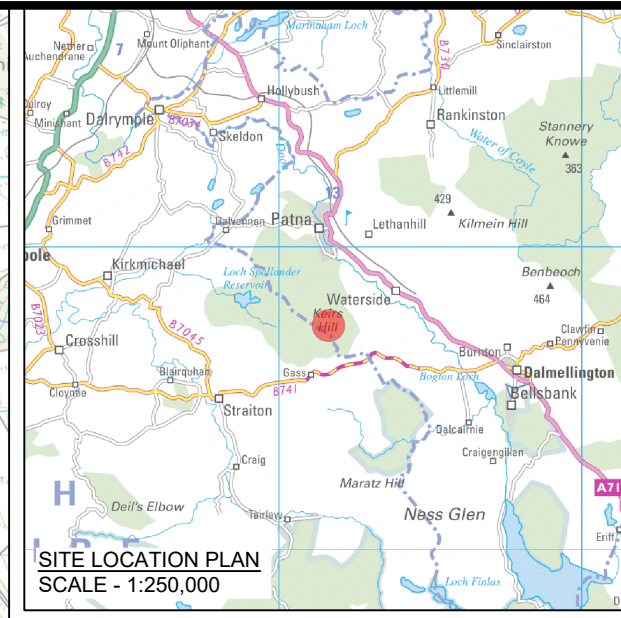


© CROWN COPYRIGHT, ALL RIGHTS RESERVED
2022 LICENCE NUMBER 0100031673.

KEY

 PROPOSED DEVELOPMENT AREA
(CENTRE OF LINE DENOTES
BOUNDARY)



SITE LOCATION - NOT TO SCALE

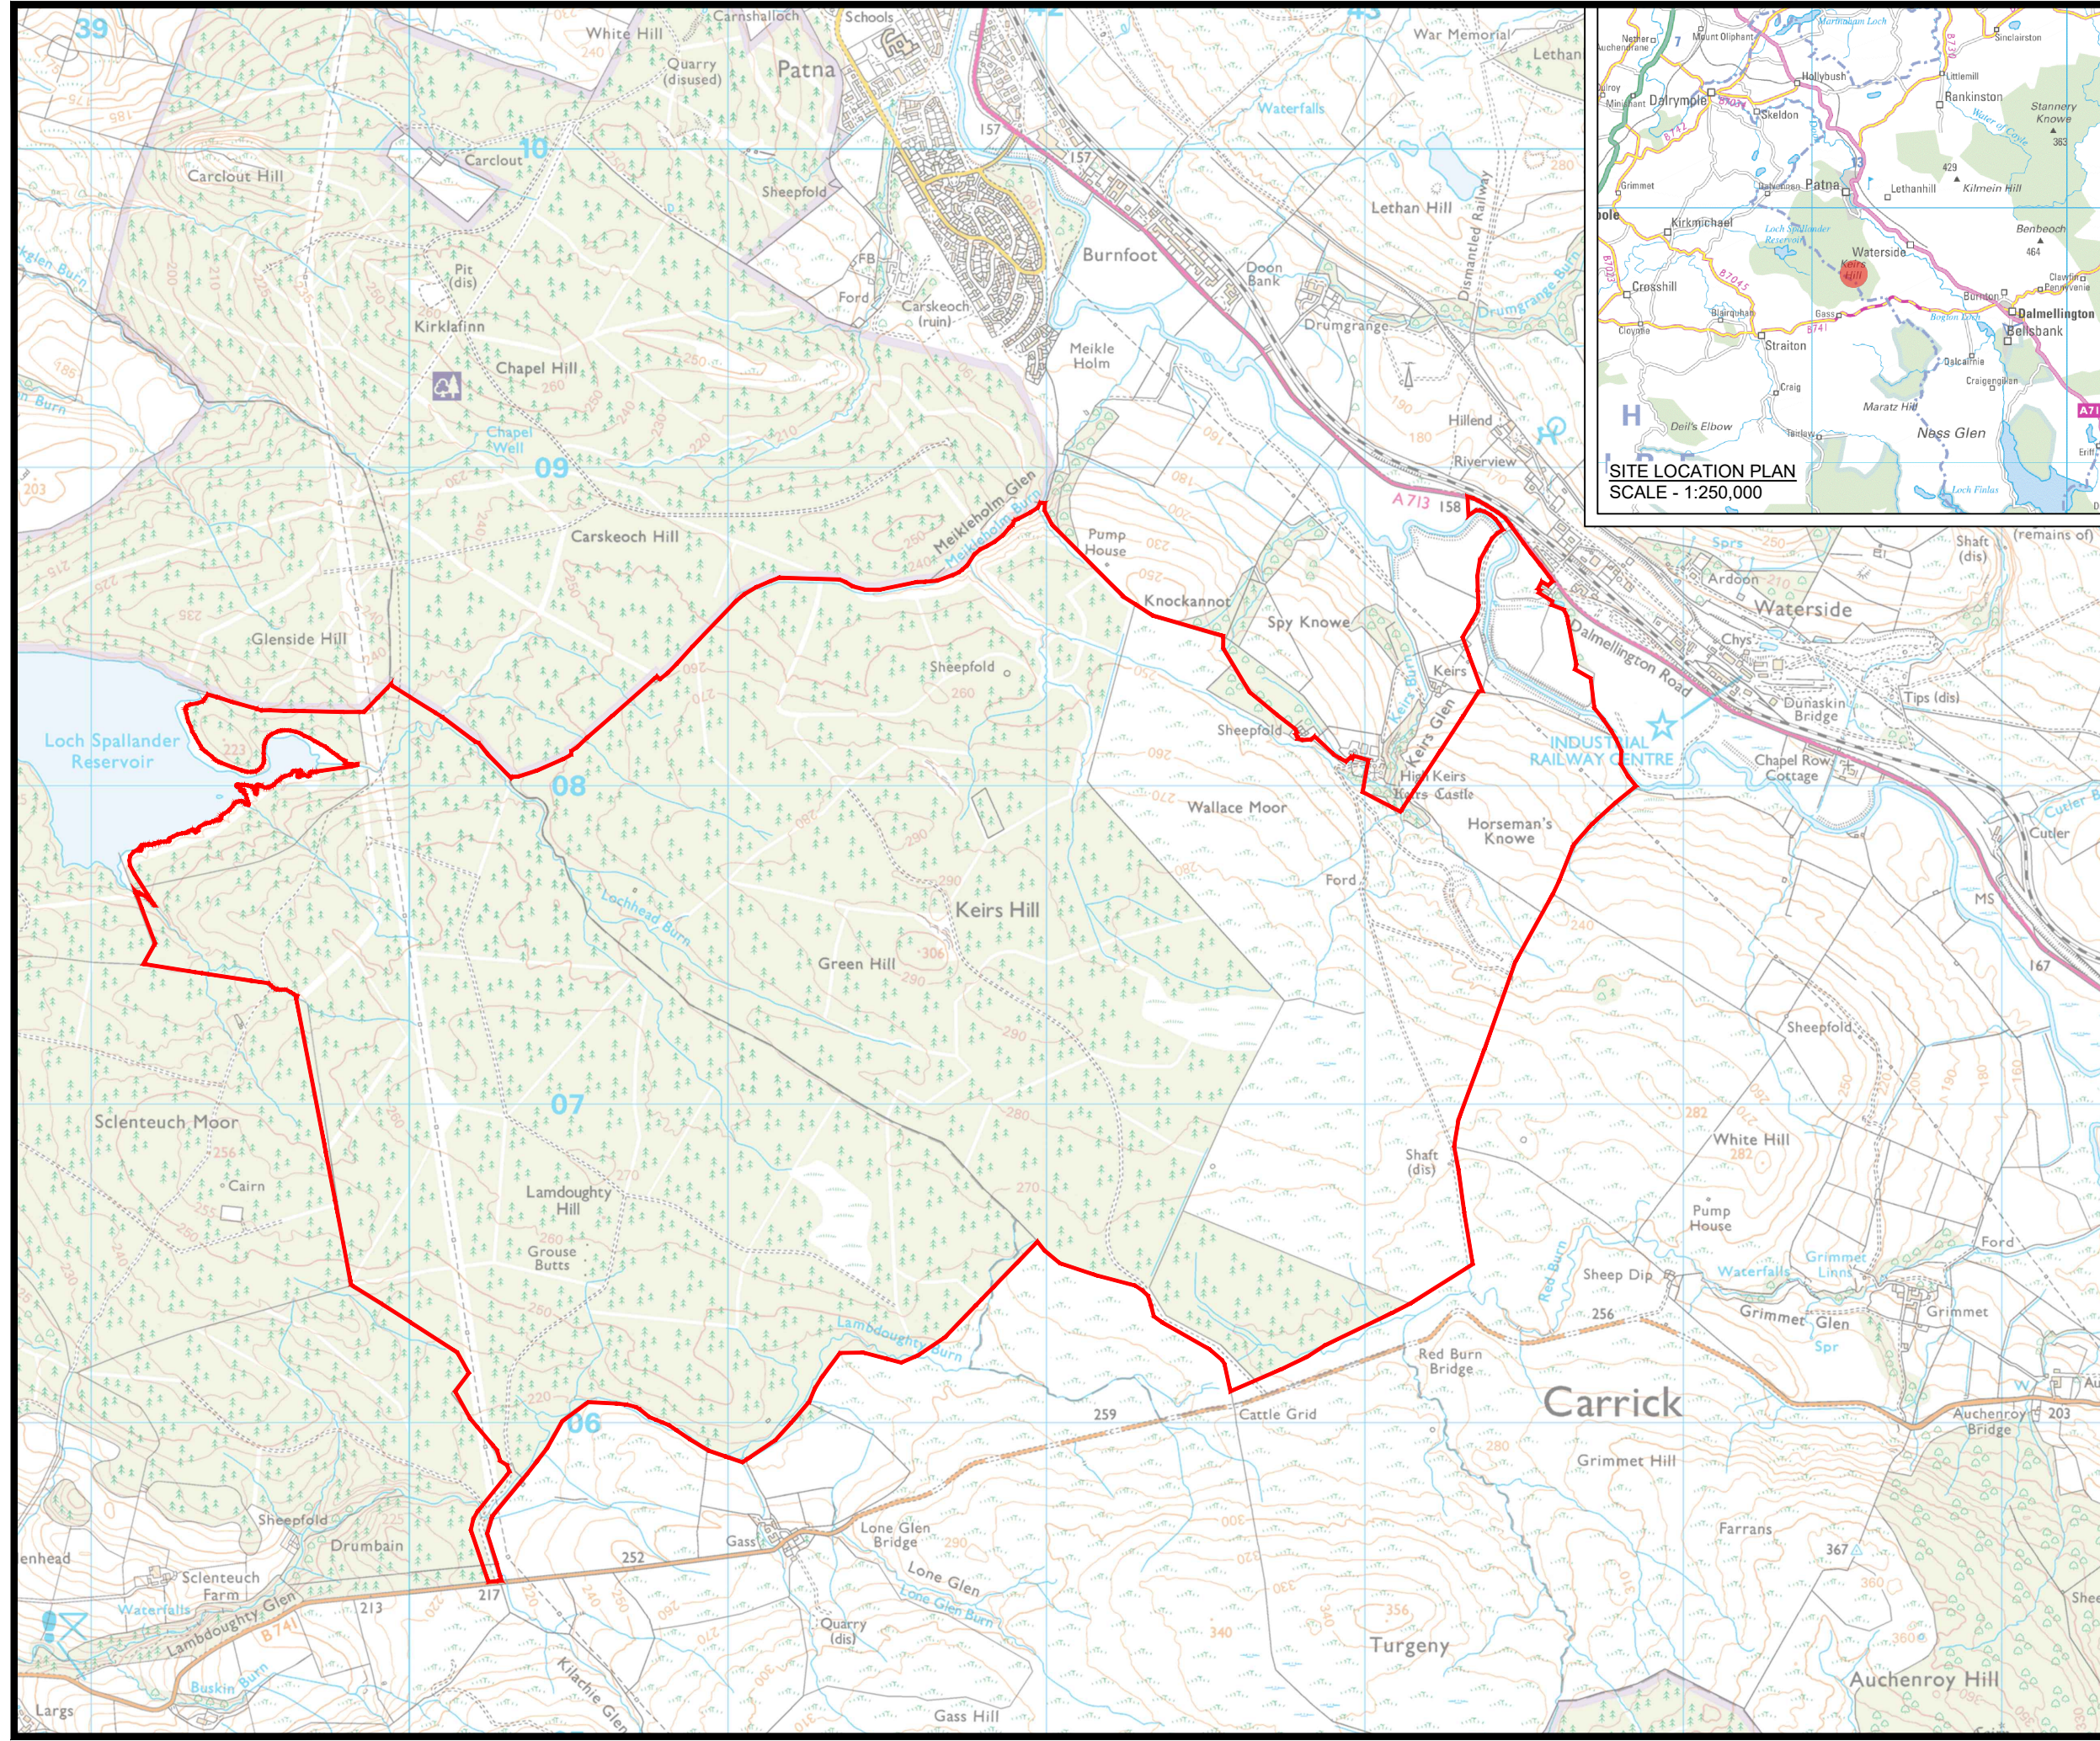

LAYOUT DWG N/A T-LAYOUT NO. N/A

DRAWING NUMBER
03896-RES-LAY-DR-LE-001

SCALE - 1:20,000 @ A3

**ENVIRONMENTAL IMPACT
ASSESSMENT REPORT 2022**

THIS DRAWING IS THE PROPERTY OF RENEWABLE ENERGY SYSTEMS LTD. AND NO REPRODUCTION MAY BE MADE IN WHOLE OR IN PART WITHOUT PERMISSION



















SCLENTEUCH WIND FARM


FIGURE 1.3

PROPOSED DEVELOPMENT

© CROWN COPYRIGHT, ALL RIGHTS RESERVED
2022 LICENCE NUMBER 0100031673.

KEY

-  SITE BOUNDARY
-  WIND TURBINE LOCATION
-  UPGRADED SITE TRACKS
-  NEW SITE TRACKS
-  WATERCOURSE CROSSING
-  CRANE HARDSTANDING AREA
 -  PERMANENT
 -  TEMPORARY
-  TEMPORARY ENABLING WORKS COMPOUND
-  ALTERNATIVE TEMPORARY ENABLING WORKS COMPOUND
-  TEMPORARY CONSTRUCTION COMPOUND/ BATTERY STORAGE
-  BATTERY STORAGE
-  CONTROL BUILDING & SUBSTATION COMPOUND WITH PERMANENT HARDSTANDING AREA
-  BORROW PIT SEARCH AREA
-  SITE ENTRANCE LOCATION
-  ALTERNATIVE CONSTRUCTION SITE ENTRANCE LOCATION

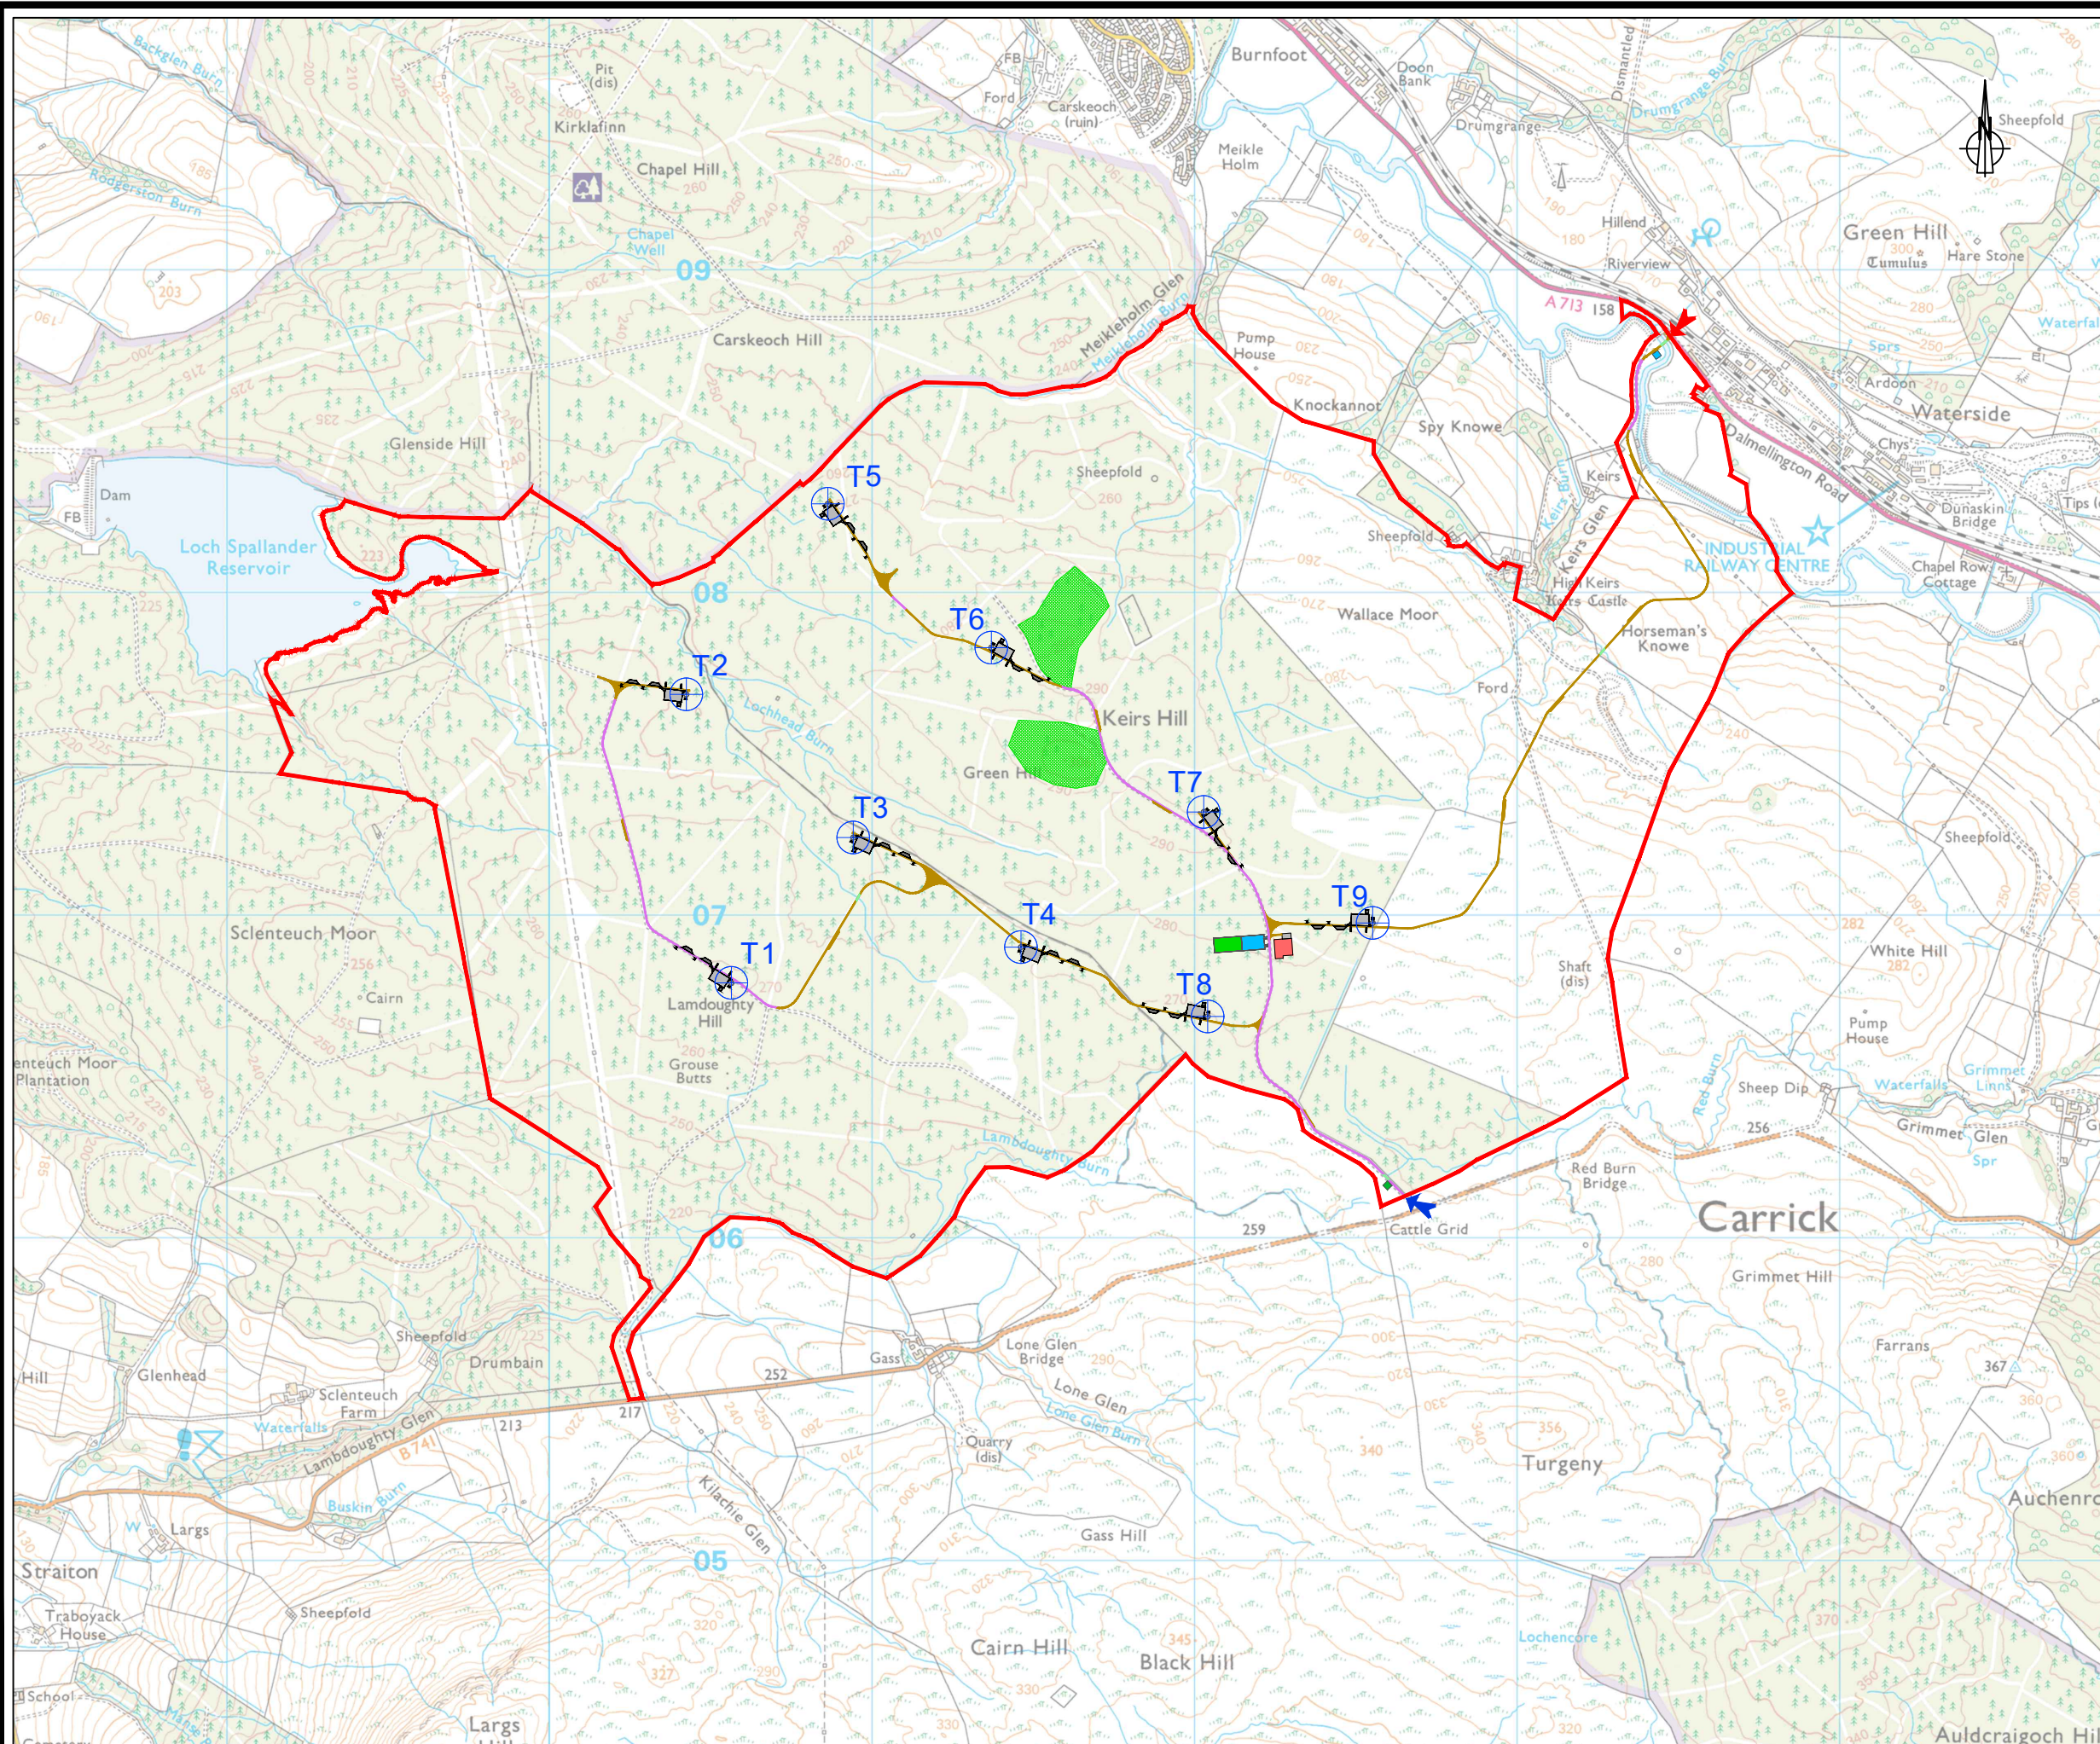

LAYOUT DWG N/A T-LAYOUT NO. PSCOSCL026

DRAWING NUMBER
03896-RES-DR-PE-001

SCALE - 1:20,000 @ A3

ENVIRONMENTAL IMPACT ASSESSMENT REPORT 2022

THIS DRAWING IS THE PROPERTY OF RENEWABLE ENERGY SYSTEMS LTD. AND NO REPRODUCTION MAY BE MADE IN WHOLE OR IN PART WITHOUT PERMISSION